


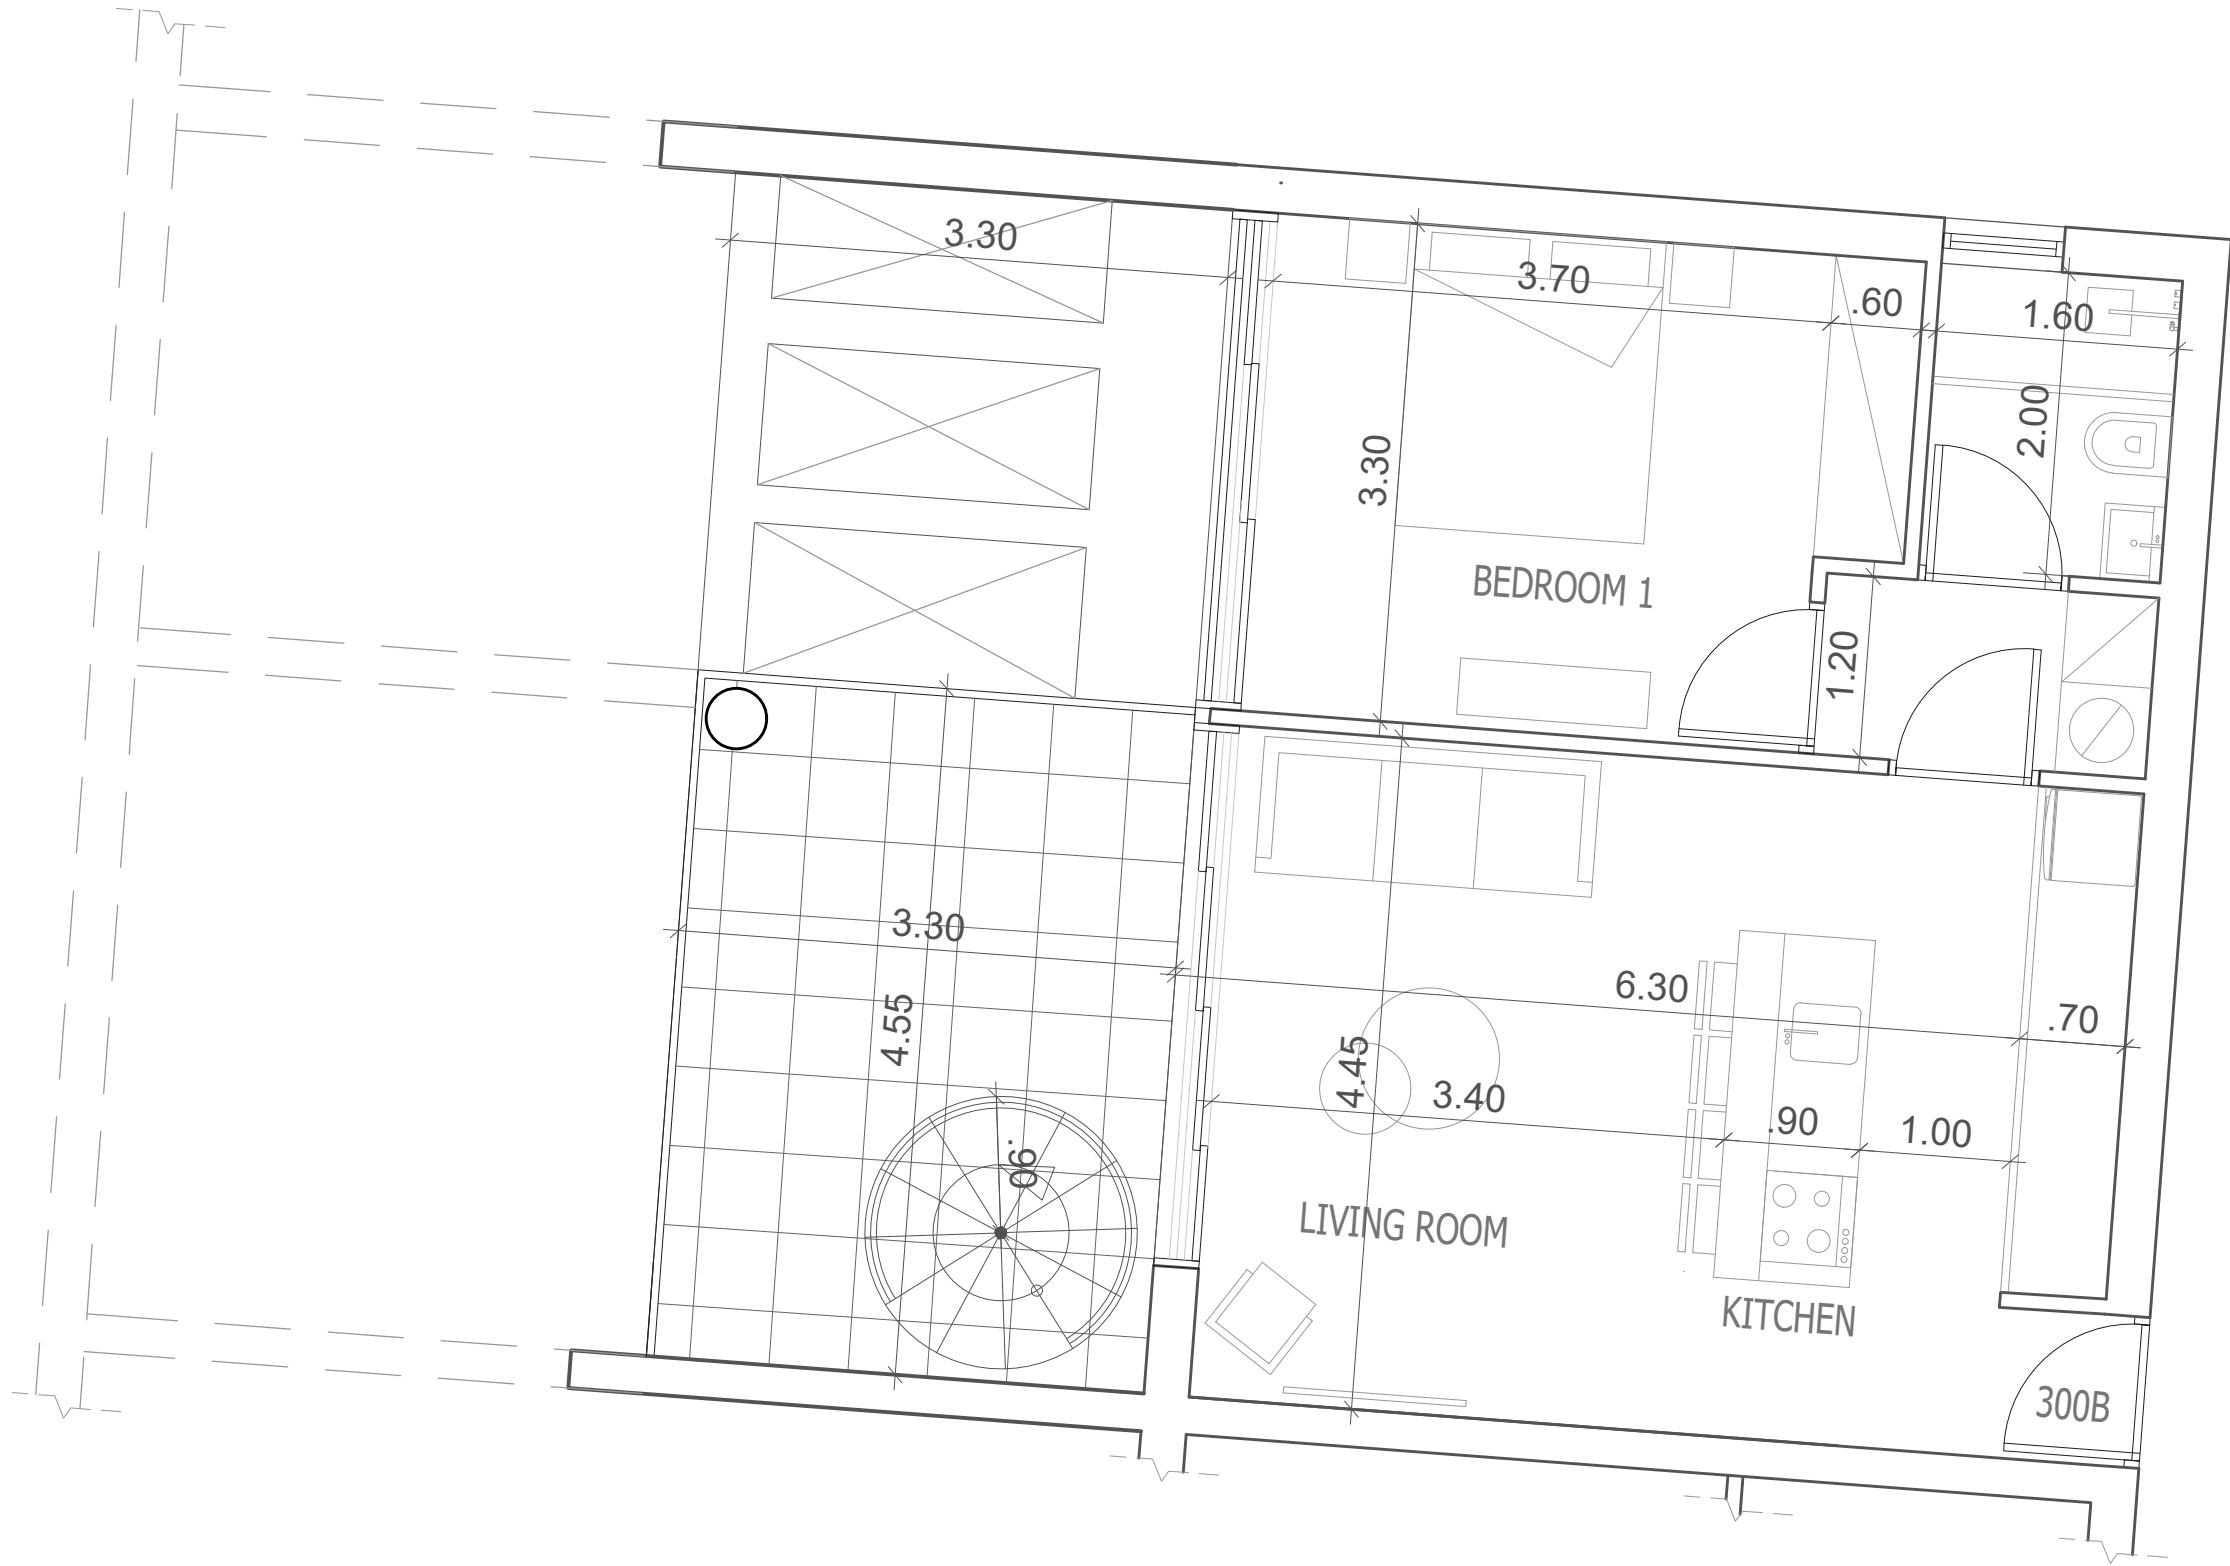

BLOCK : B
APARTMENT NUM: 300B
FLOOR: 2ND
BEDROOMS: 1
ENCLOSED SPACE: 55 SQM
COVERED VERANDA: 15 SQM
UNCOVERED VERANDA: NO
SWIMMING POOL: NO
GARDEN: NO
ROOF GARDEN: 42
BBQ: YES

αρχιτεκτονική μελέτη και διαχείριση έργων

Αθανάσιος

services

ltd.

Παύλου / Λαζαρίδη 13, γραφ. 002, τ.β. 4611717102, Αχαΐνου, τμήλ. 24823377, οδός 24823378

Project:

PERVOLIA PROJECT

Title:

BLOCK B/ 2ND floor
300B

Date:

JUNE 2020

Scale:

1: 50

Design:

M.K.

Job No:

1781

Check:

S.A.

Signature:

Stamp:

300B

Drawn using : Autodesk Architectural Desktop 2005

S.No : 341-69414593