


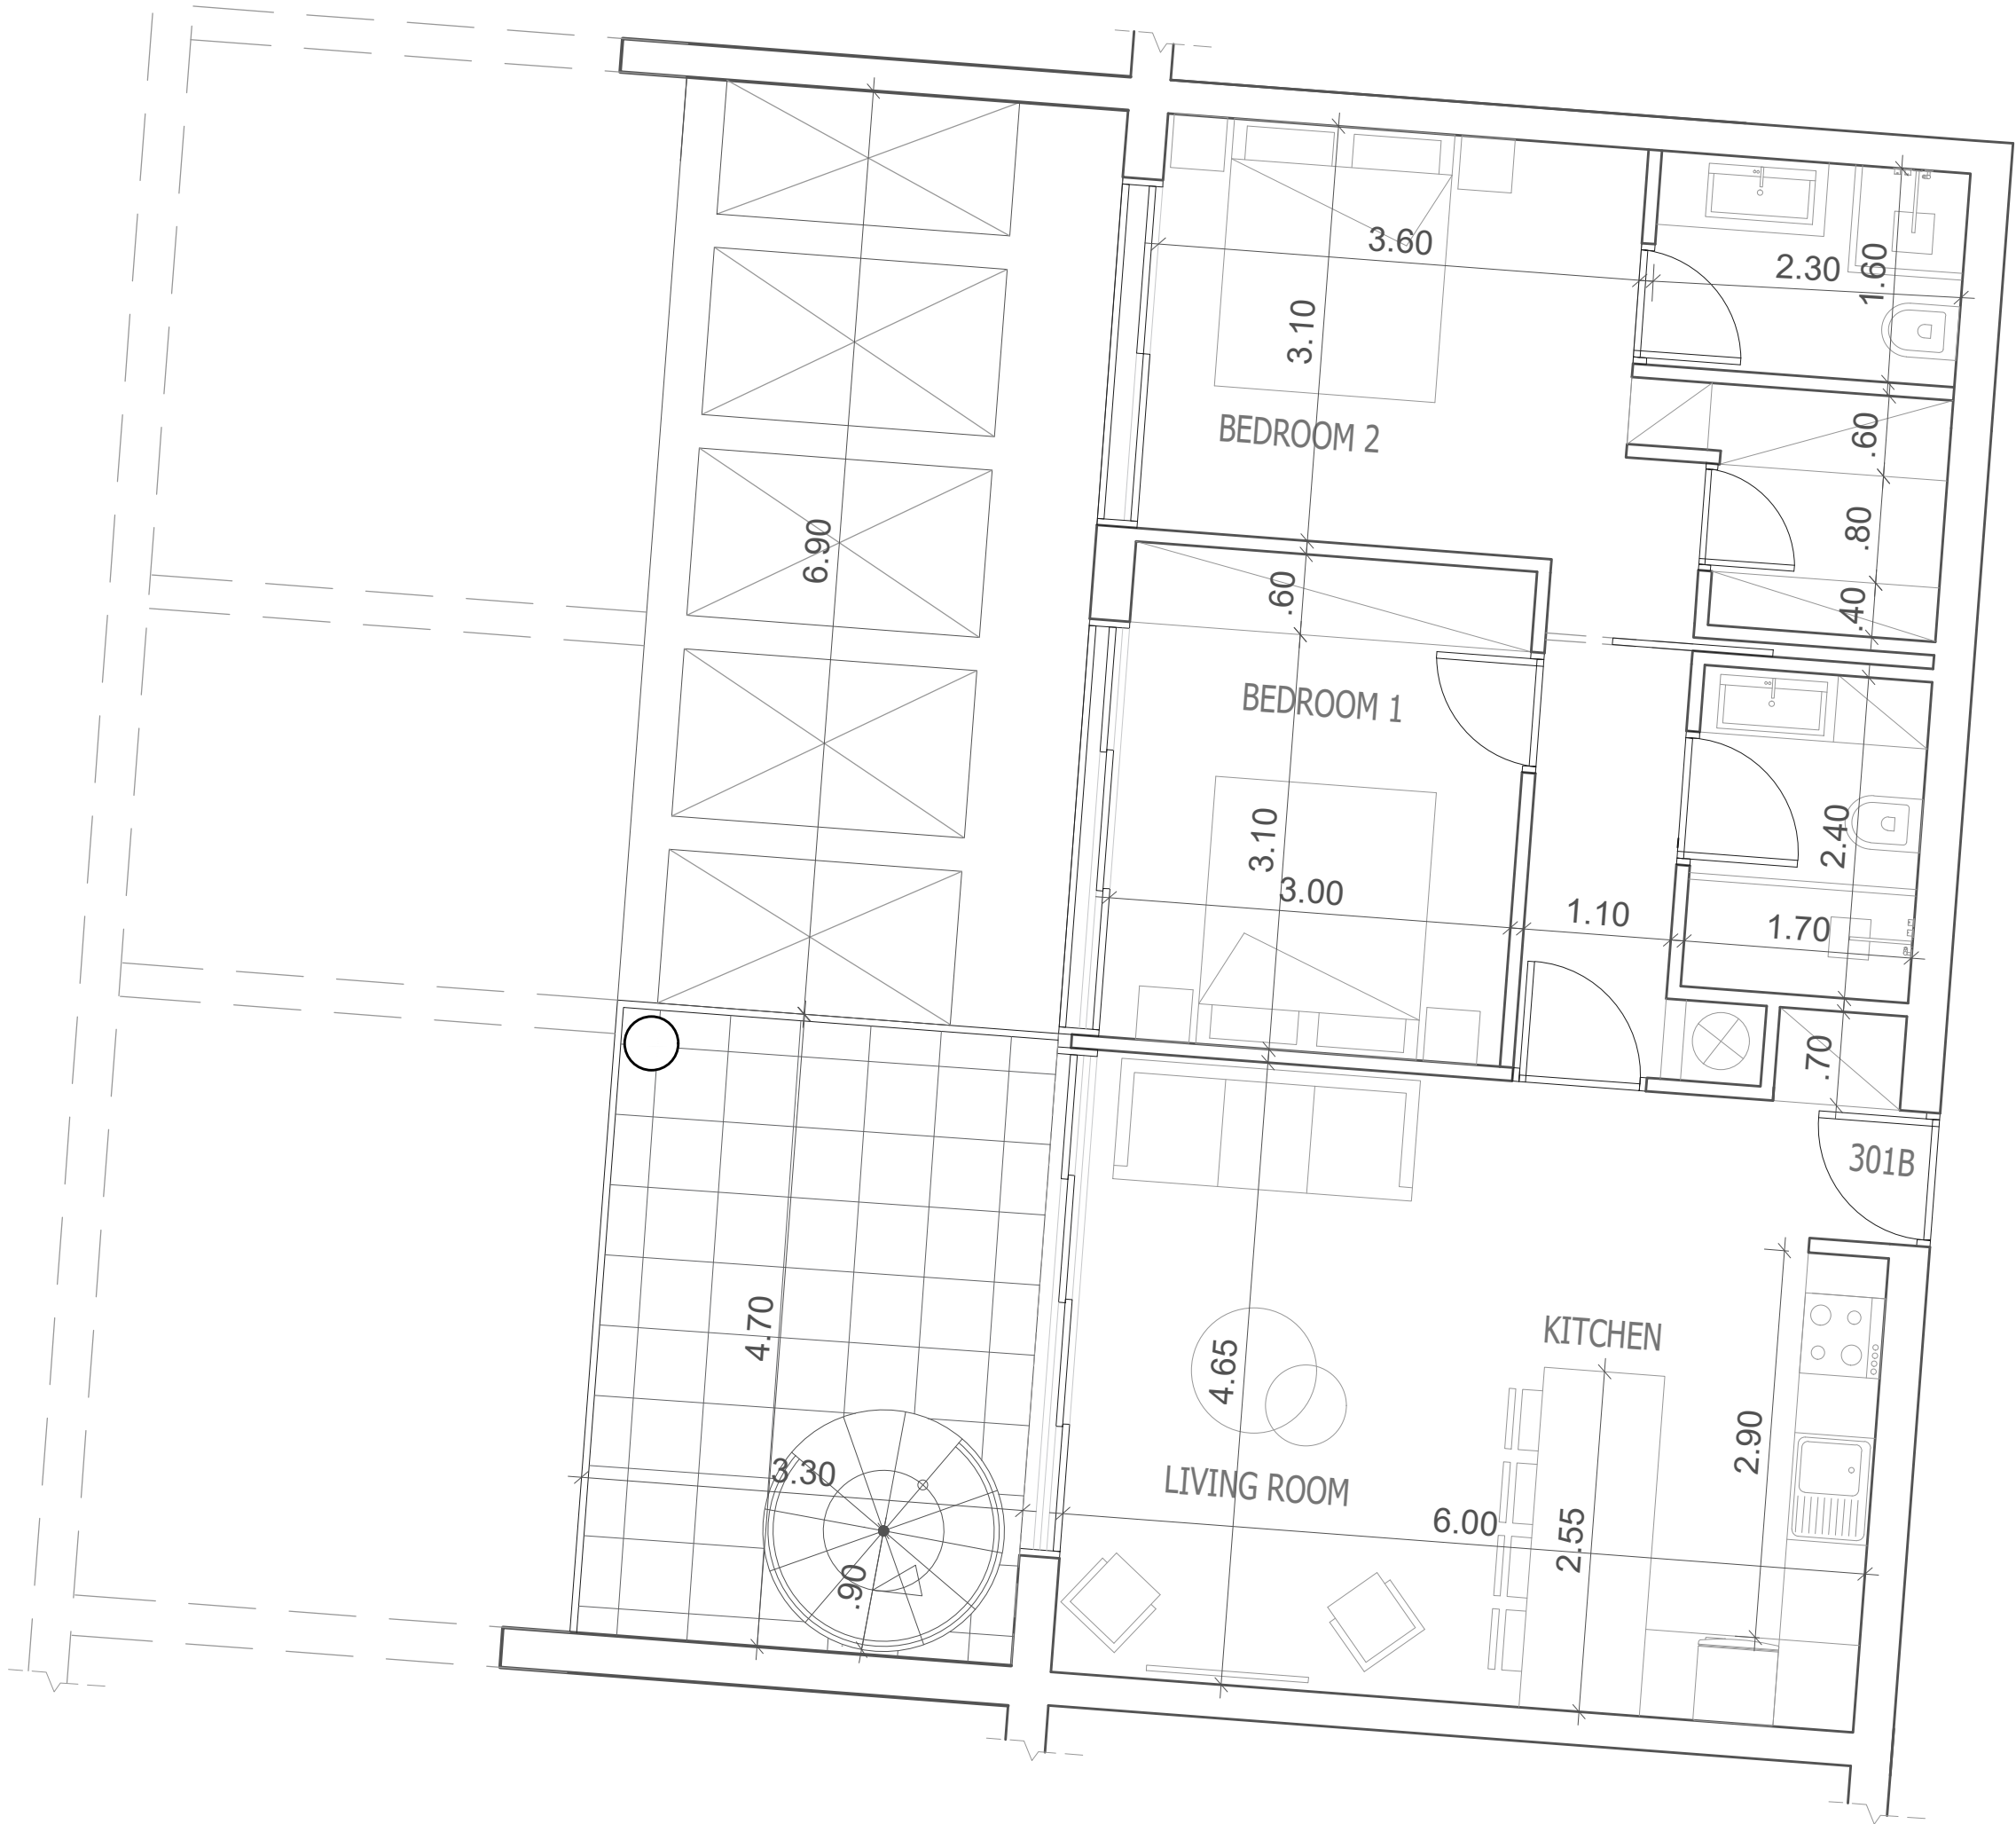

BLOCK : B
APARTMENT NUM: 301B
FLOOR: 2ND
BEDROOMS: 2
ENCLOSED SPACE: 78.6 SQM
COVERED VERANDA: 15 SQM
UNCOVERED VERANDA: NO
SWIMMING POOL: NO
GARDEN: NO
ROOF GARDEN: 42
BBQ: YES

αρχιτεκτονική μελέτη και διαχείριση έργων

Αθανασίου

services ltd.

Τηλ: 0210 4611717, Fax: 0210 4611718, Email: info@athanasiou.gr, Website: www.athanasiou.gr

Project:		PERVOLIA PROJECT	
Title:		BLOCK B/ 2ND floor 301B	
Date:	JUNE 2020	Design:	M.K.
Scale:	1: 50	Check:	S.A.
Job No:	1781	Signature:	
Stamp:		301B	