


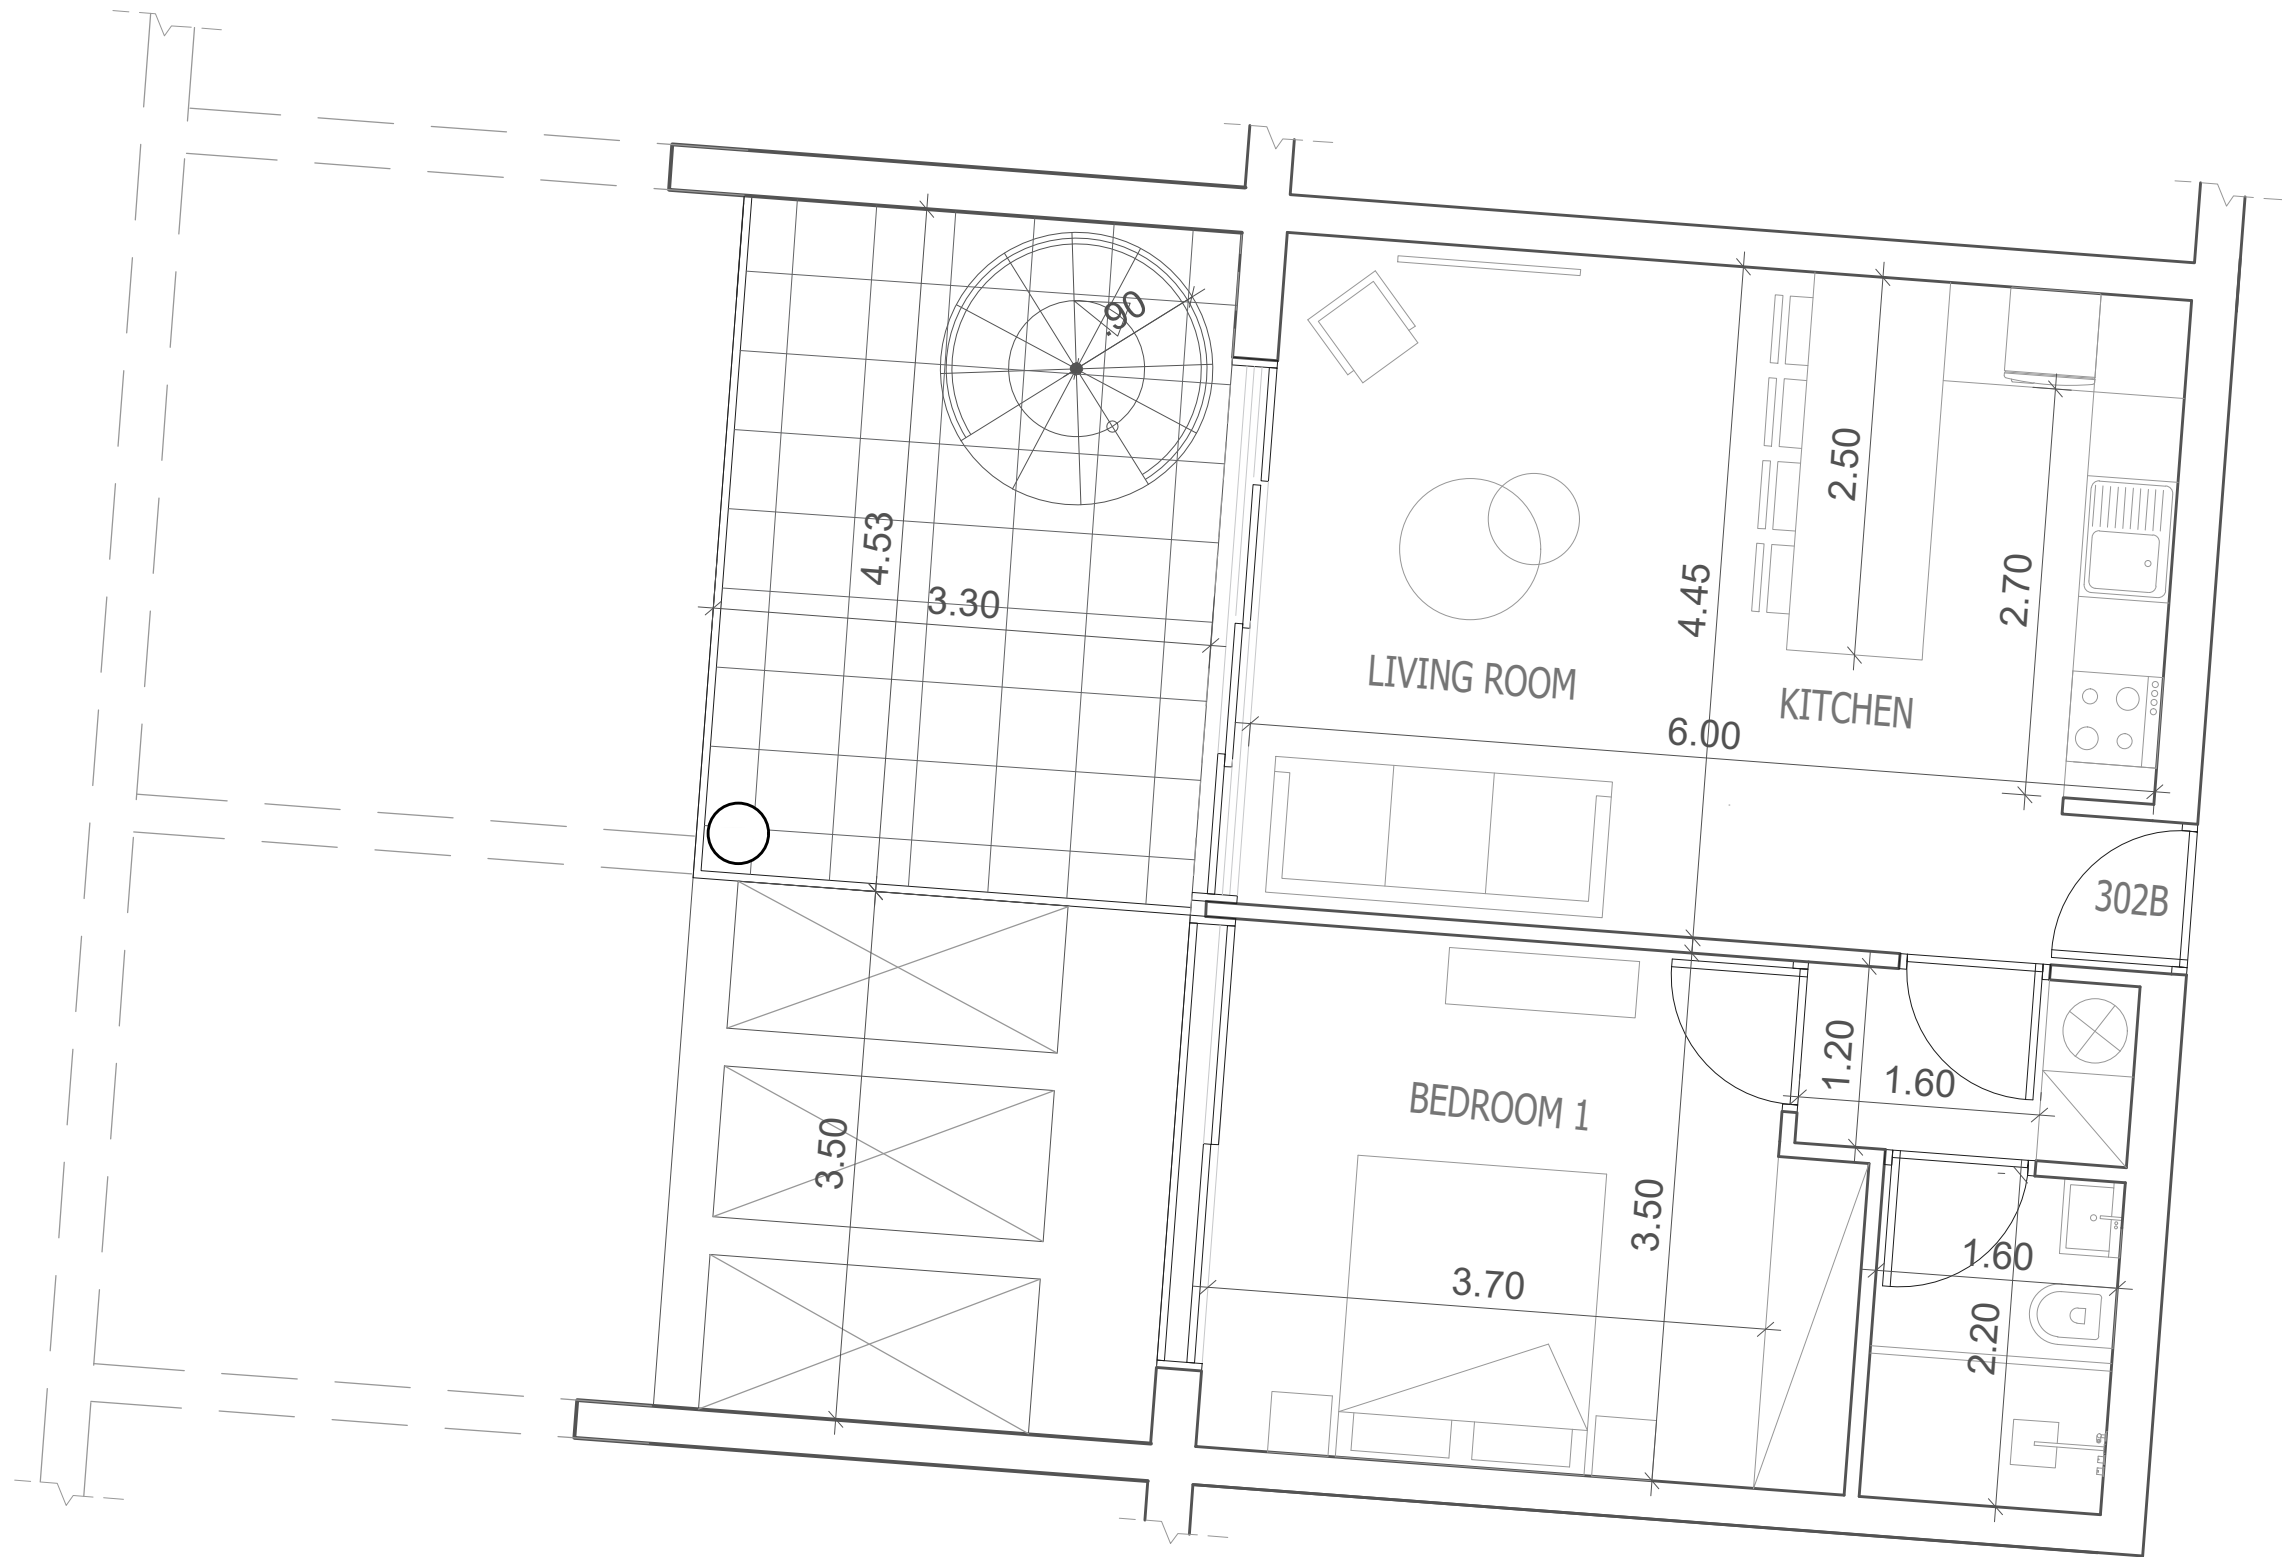

BLOCK : B
APARTMENT NUM: 302B
FLOOR: 2ND
BEDROOMS: 1
ENCLOSED SPACE: 55 SQM
COVERED VERANDA: 15 SQM
UNCOVERED VERANDA: NO
SWIMMING POOL: NO
GARDEN: NO
ROOF GARDEN: 42
BBQ: YES

αρχιτέκτονας μηχανικός δημοσίως εξουσιοδοτημένος

Αθανάσιος

services ltd.

Παύλου / Λαζαρίδη 13, γραφ. 002, τ.β.6-4611717/002, Αχαΐνου, τ.β. 24623377, οδ. 24623378

Project:

PERVOLIA PROJECT

Title:

BLOCK B/ 2ND floor 301B

Date:

JUNE 2020

Scale:

1: 50

Design:

M.K.

Job No:

1781

Check:

S.A.

Signature:

Stamp:

302B

Drawn using : Autodesk Architectural Desktop 2005, S.No : 341-69414593