
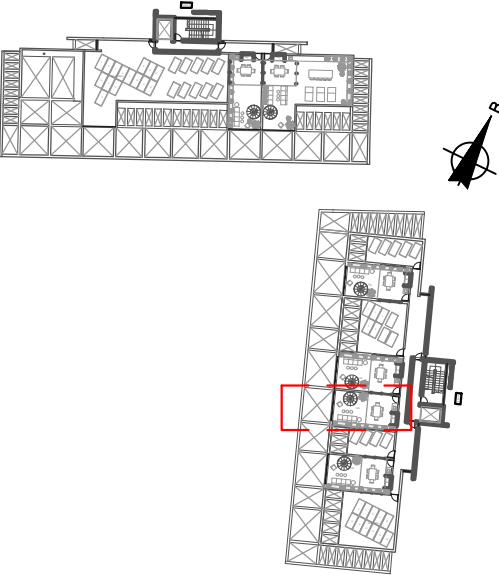


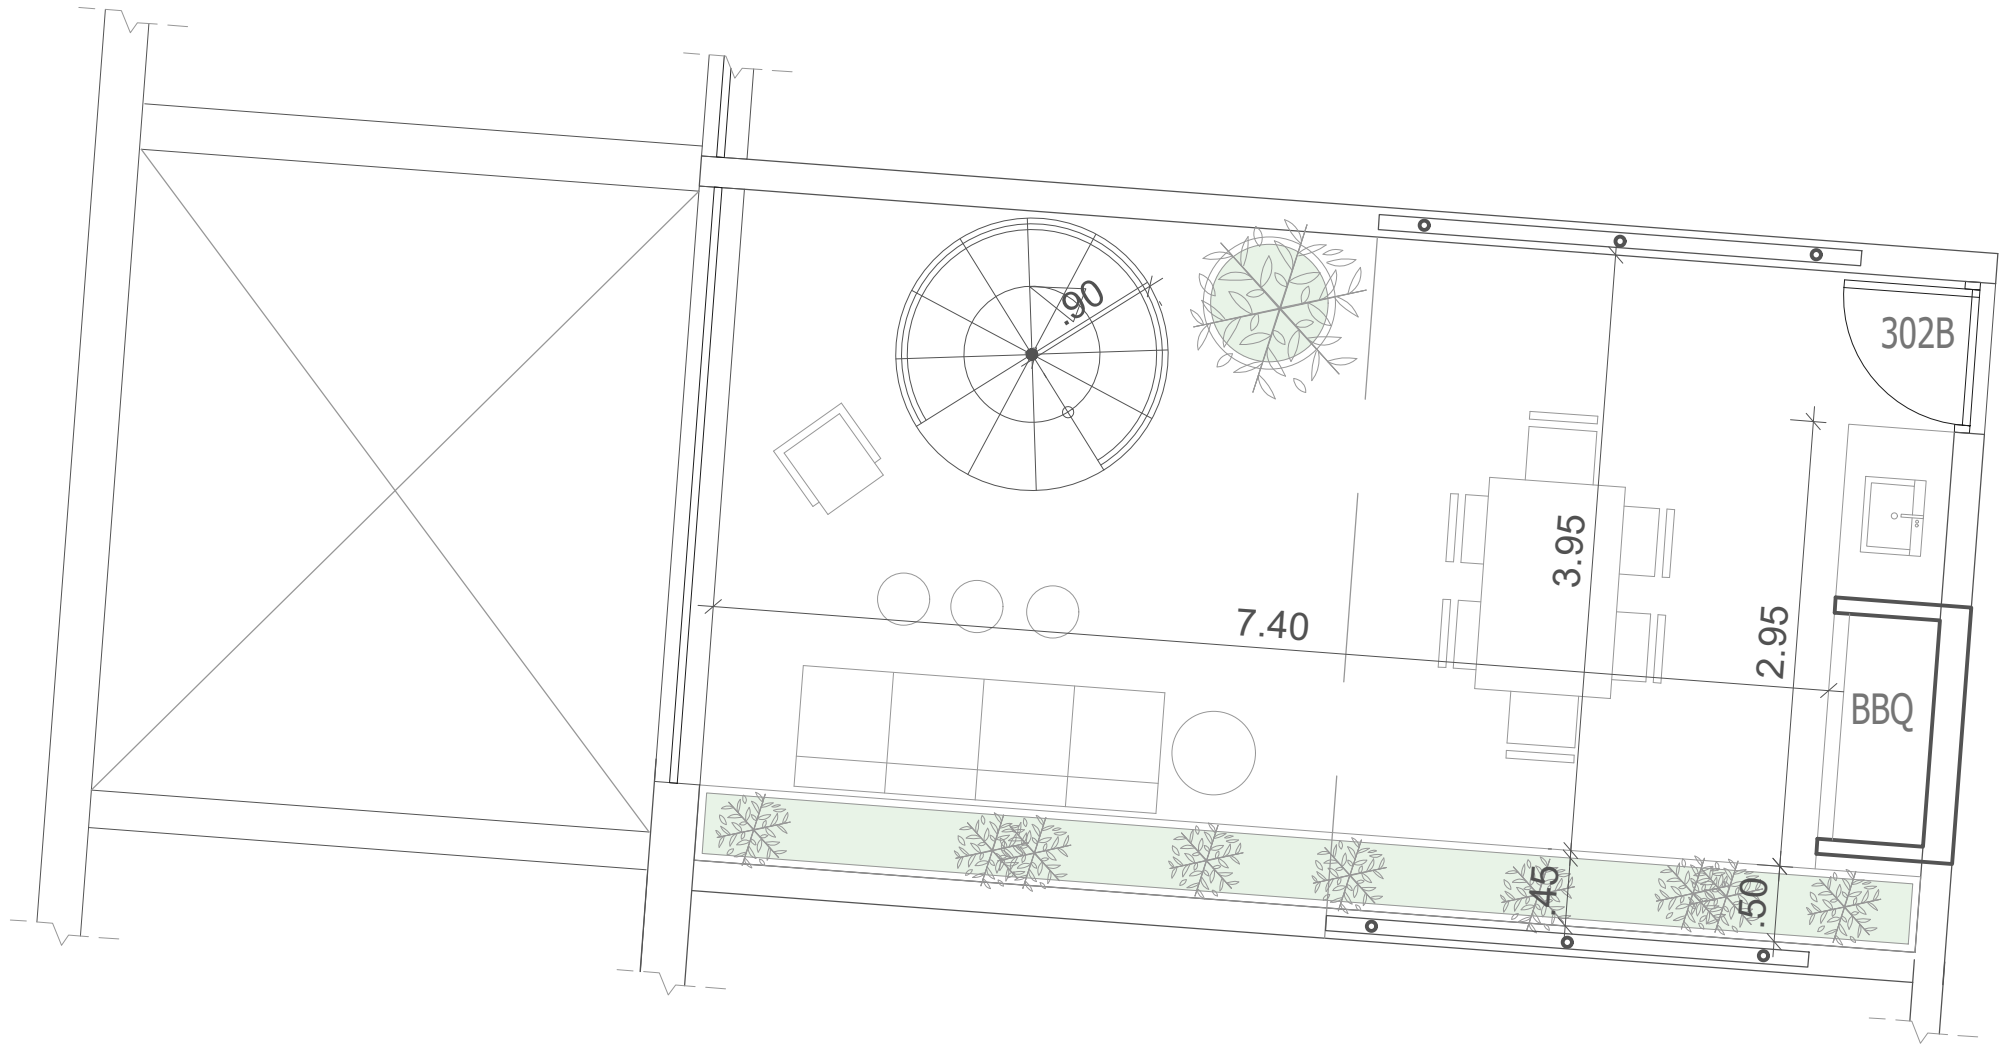

BLOCK : B
APARTMENT NUM: 302B
FLOOR: 2ND
BEDROOMS: 1
ENCLOSED SPACE: 55 SQM
COVERED VERANDA: 15 SQM
UNCOVERED VERANDA: NO
SWIMMING POOL: NO
GARDEN: NO
ROOF GARDEN: 42
BBQ: YES

αρχιτεκτονική μελέτη και διαχείριση έργων

Αρχιτεκτονική

services ltd.

Τηλ: 210 6117171, fax: 210 6117172, email: info@architectural-services.gr

Project:

PERVOLIA PROJECT

Title:

BLOCK B/ 2ND floor
302B, ROOF GARDEN

Date:

JUNE 2020

Scale:

1: 50

Design:

M.K.

Job No:

1781

Check:

S.A.

Signature:

Stamp:

302Br

Drawn using : Autodesk Architectural Desktop 2005, S.No : 341-69414593