


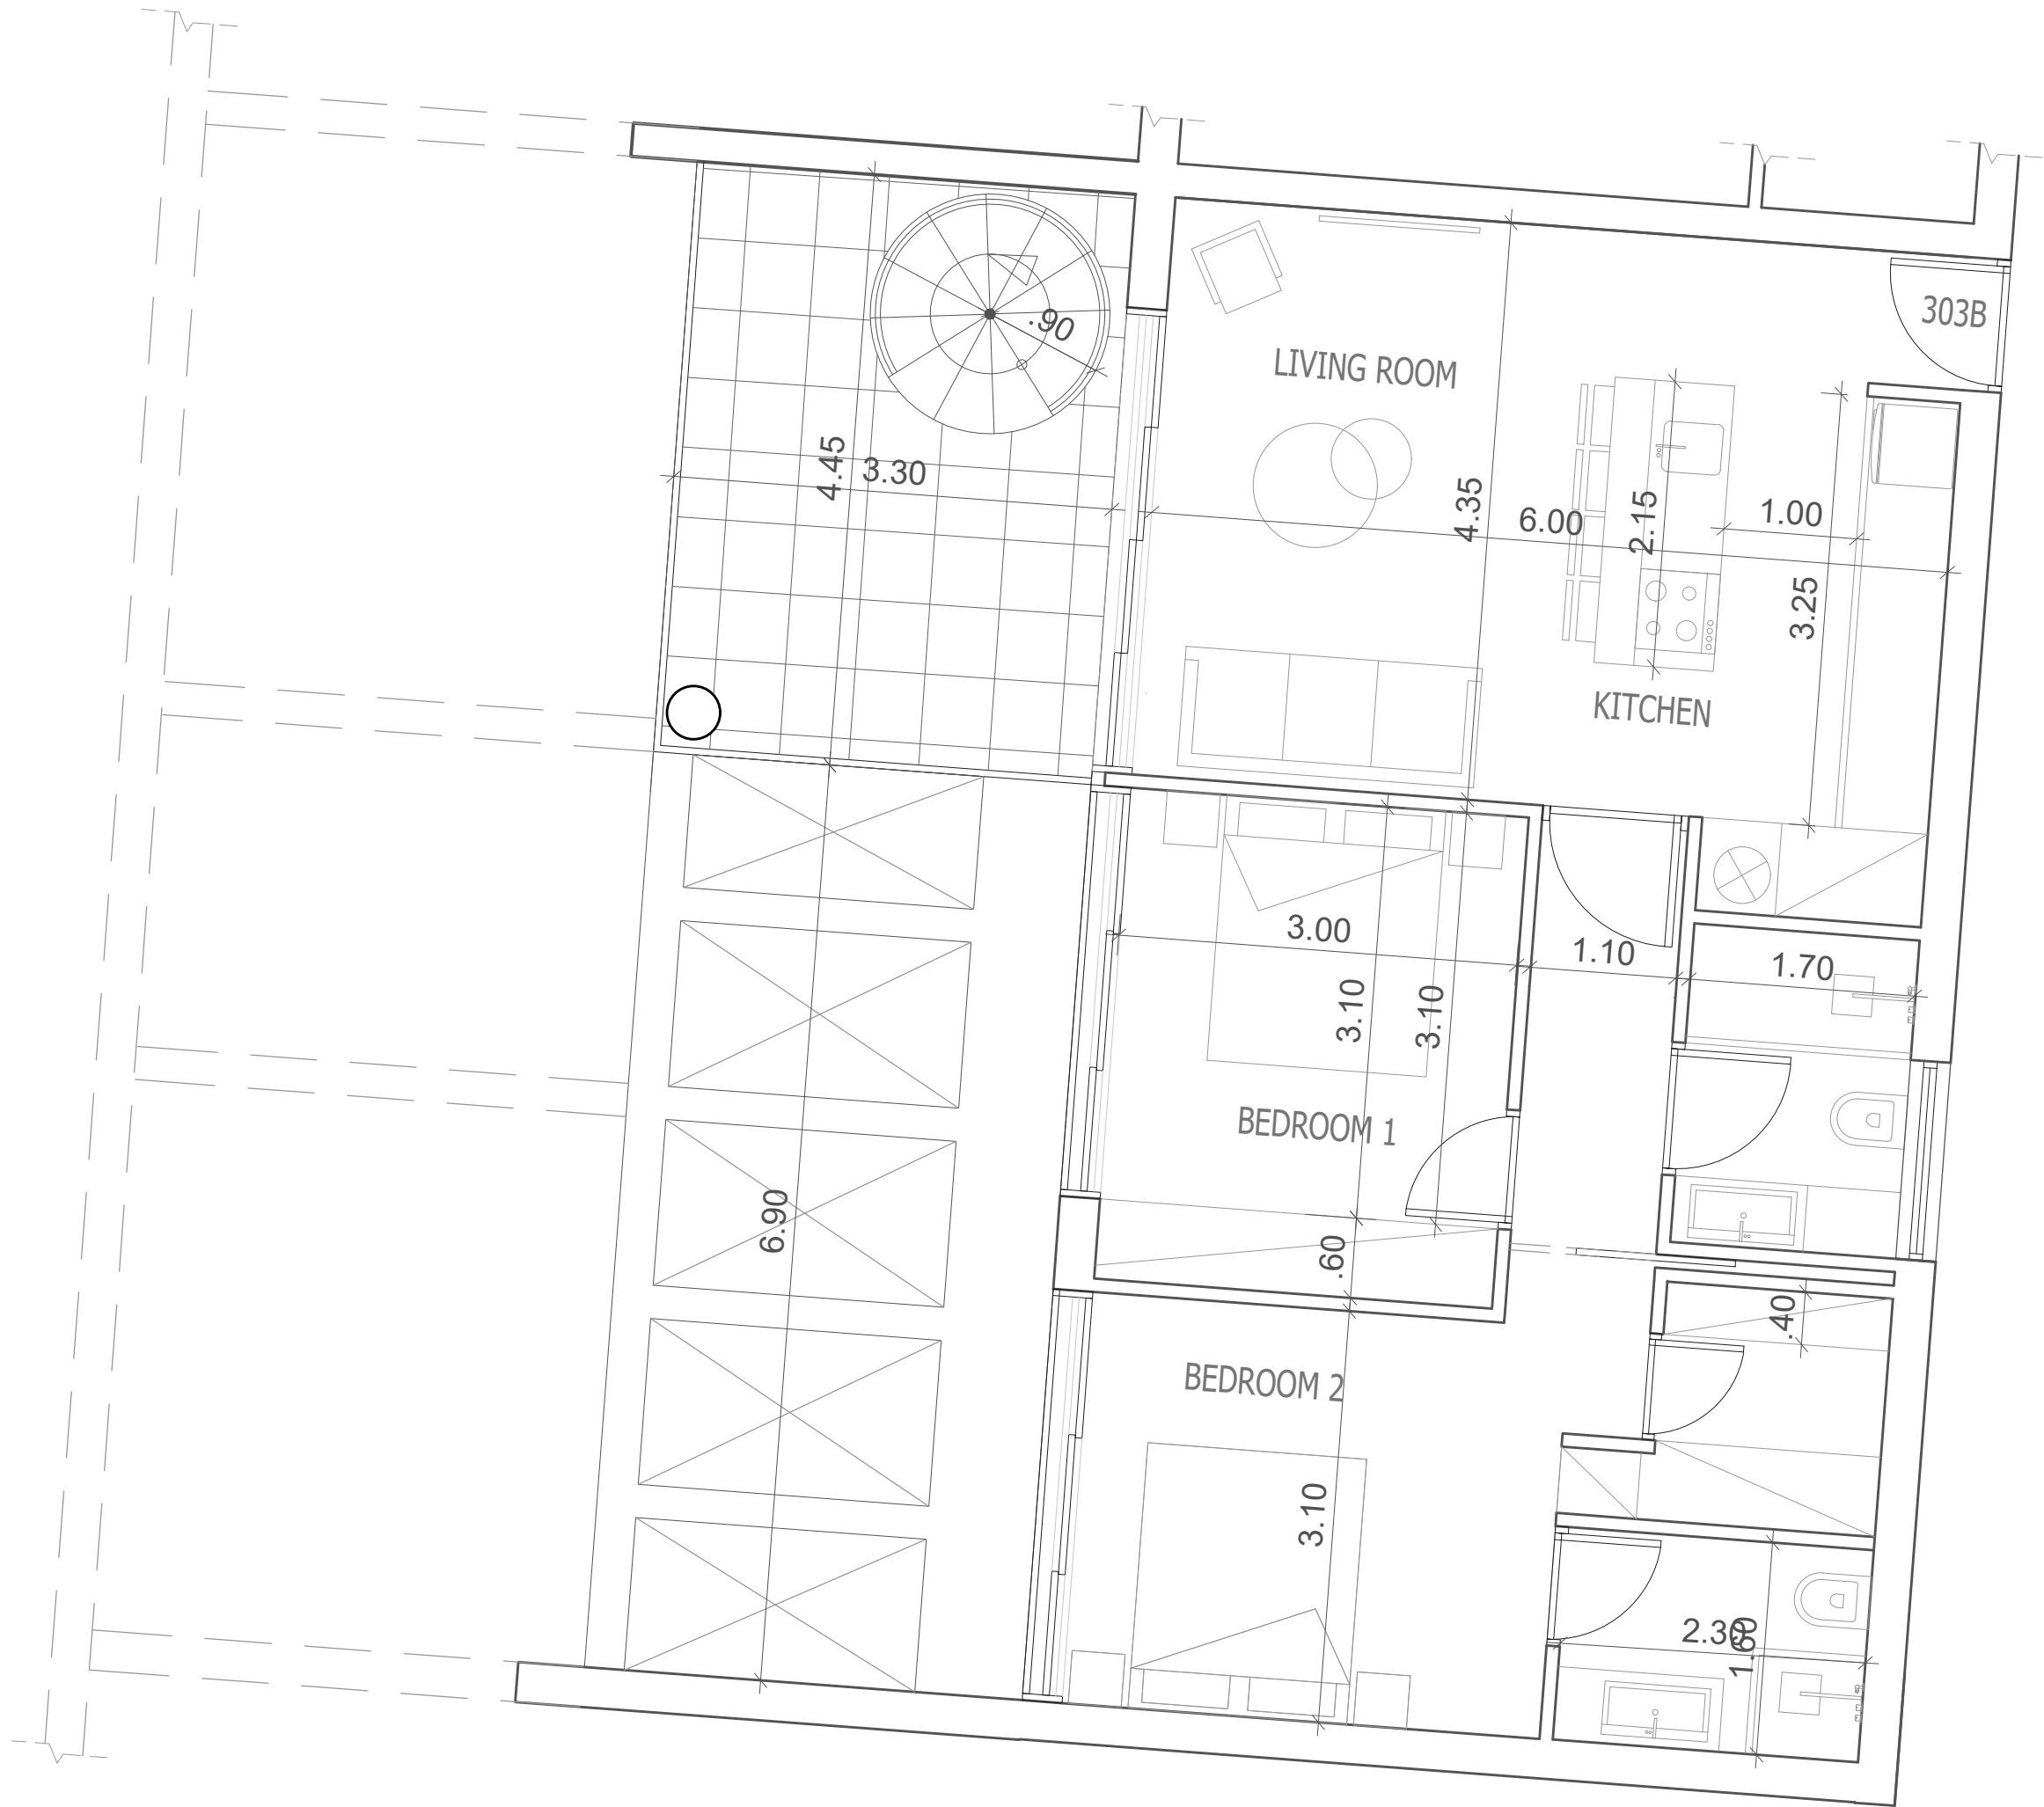

BLOCK : B
APARTMENT NUM: 303B
FLOOR: 2ND
BEDROOMS: 2
ENCLOSED SPACE: 78 SQM
COVERED VERANDA: 15 SQM
UNCOVERED VERANDA: NO
SWIMMING POOL: NO
GARDEN: NO
ROOF GARDEN: 42
BBQ: YES

αρχιτέκτονας μηχανικός διακοσμητής

Παύλου Αωρίτης

services ltd.

Τηλ: 021 13 4611717102, Αρμόδιου: 24623371, οδ. 24623378

Project:

PERVOLIA PROJECT

Title:

BLOCK B/ 2ND floor
303B

Date:

JUNE 2020

Scale:

1: 50

Design:

M.K.

Job No:

1781

Check:

S.A.

Signature:

Stamp:

303B